



Moredon Road, Moredon, SN25 3DF

**Offers Over £265,000**

**richard james**



## Moredon Road

Moredon

Freehold | EPC Rating - D



- NO ONWARD CHAIN
- DETACHED
- TWO DOUBLE BEDROOMS
- LOUNGE DINER
- GARAGE AND AMPLE DRIVEWAY PARKING

We are pleased to present this spacious two double bedroom bungalow to the market in the popular area of Moredon.

The home comprises; a spacious lounge diner perfect for relaxing and entertaining guests, with large windows providing plenty of natural light. A kitchen with the added bonus of a separate utility. A good size family bathroom and two double bedrooms.





Externally there is a low maintenance courtyard garden and a garage with electric roller door.

Offered to the market with no onward chain, providing opportunity for a stress free move- this bungalow is likely to sell fast.


Call now to avoid disappointment!

EPC: D  
COUNCIL TAX: D





# Floorplan

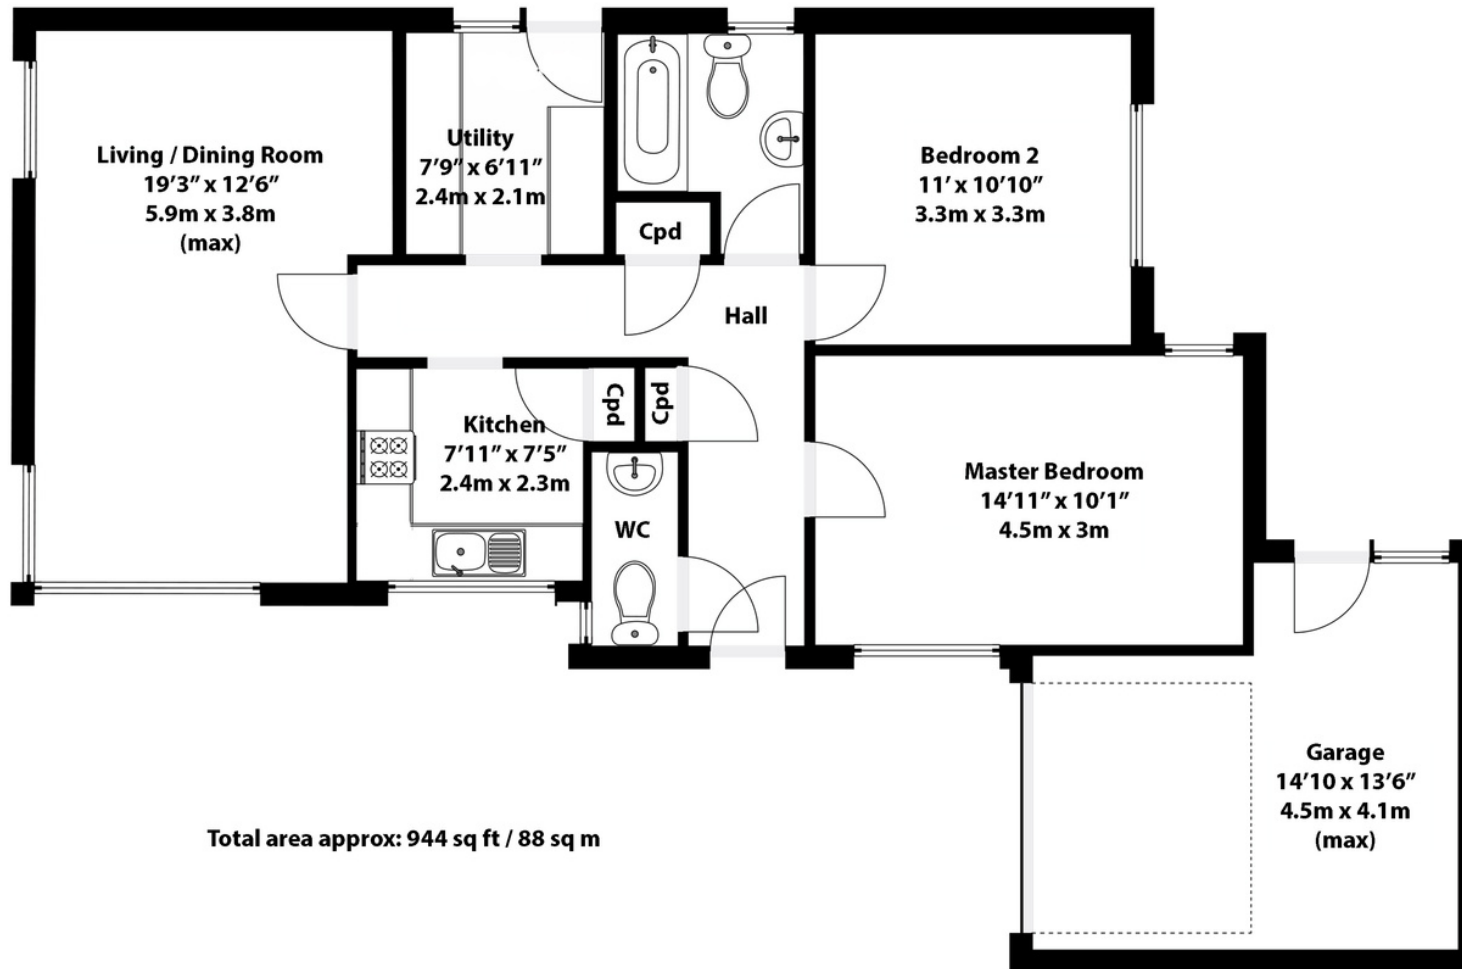

N.B. Whilst care has been taken with this floor plan to reflect an accurate likeness of the property it should only be used as an approximation for illustrative purposes only, specifically no guarantee is given and all should not be relied on solely as a basis of valuation. Plan not to scale.

**01793 261 262**

northswindon@richardjames.uk

Gemini House | Hargreaves Road | Swindon | SN25 5AZ

**richard james**

richardjames.uk