



Dyson Road, Redhouse, SN25 2PH

Offers Over £300,000

richard james



Dyson Road

Redhouse

Freehold | EPC Rating - tbc



A generous and well-proportioned 3/4 bed end of terrace townhouse in the heart of Redhouse, North Swindon. Benefiting from versatile living space, it makes for an ideal family home.

The property comprises; entrance hall, WC, spacious kitchen breakfast room and a dining room that could also be used as a living area on the ground floor.

To the first floor you'll find the master bedroom, boasting an en-suite shower room and large lounge which would also make for a spacious double bedroom for larger families.

At the top of the home, a further two generous double bedrooms, both with fitted wardrobes and the family bathroom.

Externally the rear garden is low maintenance and has gated access leading to the garage and allocated parking space.

Dyson Road is situated in the popular Redhouse area of North Swindon. It is a short walk to local playparks and primary schools. There are a number of quiet walkways and green spaces in the surrounding area.



The house is located just off Thamesdown Drive, and The
Orbital shopping centre.
Call now to arrange your viewing!

EPC: tbc
COUNCIL TAX: D










Floorplan

Total area approx: 1243 sq ft / 115 sq m
(Includes courtyard garage)

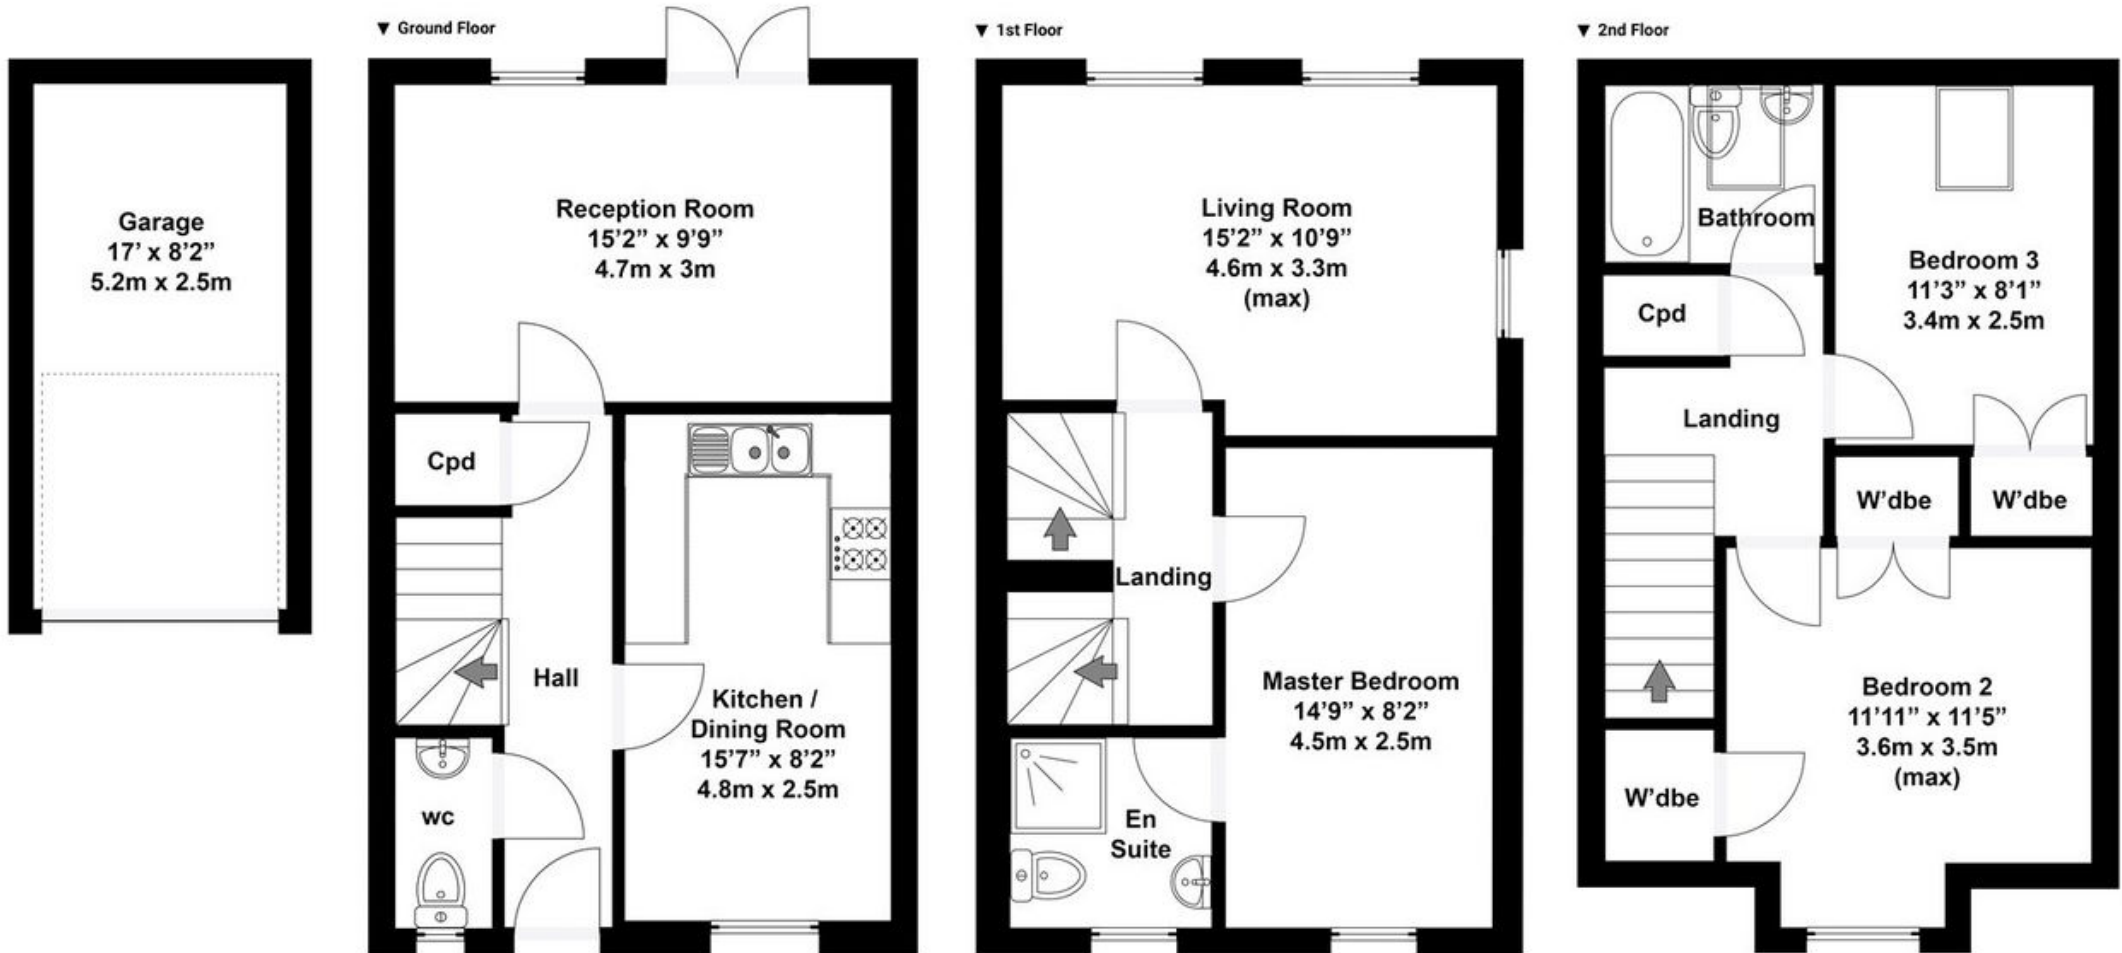

N.B. Whilst care has been taken with this floor plan to reflect an accurate likeness of the property it should only be used as an approximation for illustrative purposes only, specifically no guarantee is given and all should not be relied on solely as a basis of valuation. Plan not to scale.

01793 261 262

northswindon@richardjames.uk

Gemini House | Hargreaves Road | Swindon | SN25 5AZ

richard james

richardjames.uk