



Dowland Close, Redhouse, SN25 2GD

**Offers Over £310,000**

**richard james**



## Dowland Close

### Redhouse

Freehold | EPC Rating - C



Located in a quiet spot in Redhouse, North Swindon, you'll find this larger than average three double bedroom town house. Offering versatile living space, while nearby to local schools, amenities and the A419 it's perfect for families and those needing to commute.

The accommodation spans over three floors and comprises; large living room, cloakroom and re fitted kitchen diner with underfloor heating and French doors to the rear garden. Heading upstairs, there are two double bedrooms, both of which with fitted storage and the family bathroom.

On the top floor you'll find the stunning master suite, complete with dressing room, fitted wardrobes and an ensuite shower room - the ideal place to unwind.

Externally, the rear garden has been well landscaped with a combination of astro turf and patio, allowing for low maintenance all year round. The home also comes with two parking spaces side by side.



=An internal viewing is encouraged to fully appreciate the size and improvements made throughout in this home.

Call now to arrange your viewing!

EPC: C  
COUNCIL TAX: D










# Floorplan

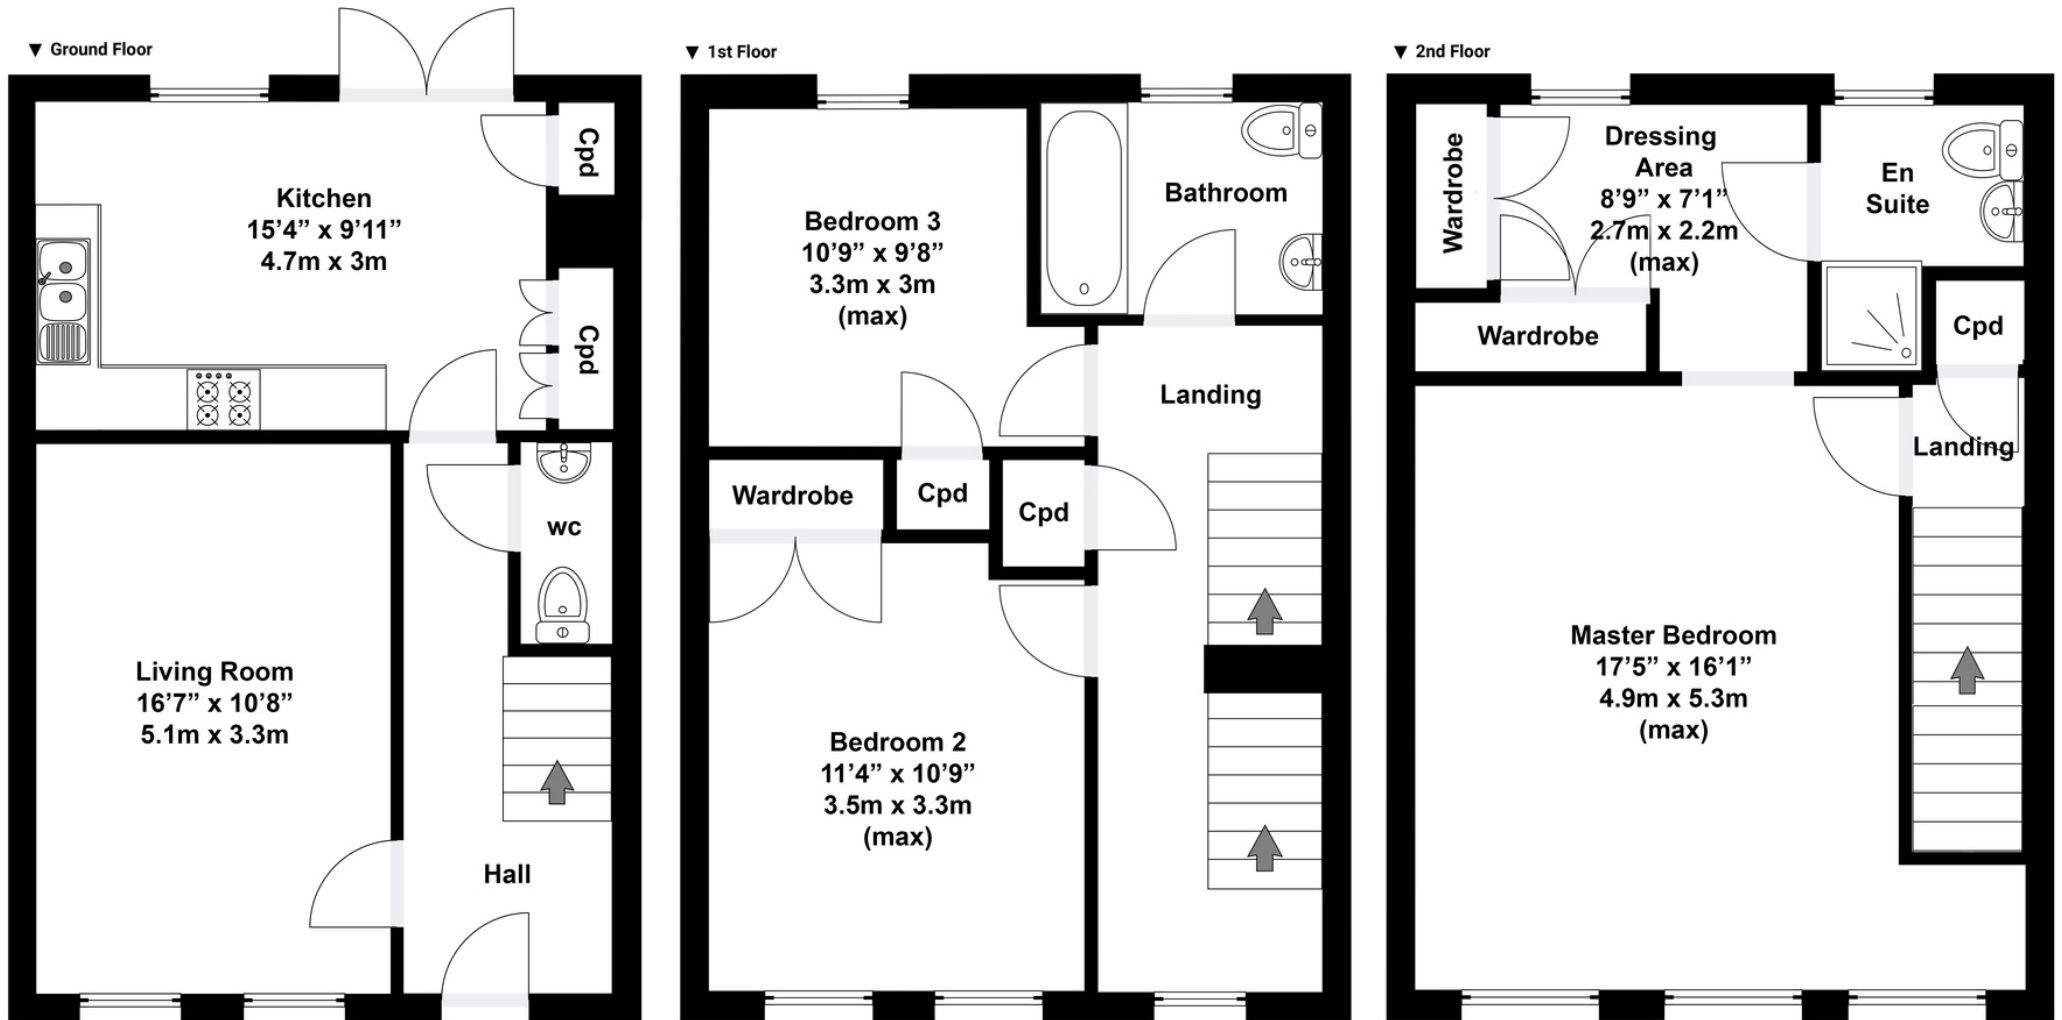

Total area approx: 1251 sq ft / 116 sq m

N.B. Whilst care has been taken with this floor plan to reflect an accurate likeness of the property it should only be used as an approximation for illustrative purposes only, specifically no guarantee is given and all should not be relied on solely as a basis of valuation. Plan not to scale.

**01793 261 262**

northswindon@richardjames.uk

Gemini House | Hargreaves Road | Swindon | SN25 5AZ

**richard james**

richardjames.uk