



24 Wilkins Close, Willowbrook, Upper Stratton, Swindon, SN2 7XN

Asking Price £335,000

richard james

richard
james



Wilkins Close

Upper Stratton

Freehold | EPC Rating - C
Council Tax Band - B



- NO ONWARD CHAIN
- FOUR BEDROOMS
- WRAP AROUND PRIVATE GARDEN
 - KITCHEN DINER
 - DOWNSTAIRS WC
 - EN SUITE TO MASTER
- GARAGE AND DRIVEWAY

This fantastic family home is offered to market with no onward chain and can be found beautifully tucked into a quiet corner in the popular area of Willowbrook in Upper Stratton.

The property comprises; entrance hall, two spacious cupboard rooms or study rooms, generous living room, kitchen and dual-aspect dining area with access into the rear garden. Upstairs you'll find the master bedroom with fitted wardrobes and an en suite, two double bedrooms, a single bedroom and the family bathroom.



This property also benefits from a private wrap-around rear/side garden laid to lawn, stones and patio as well as a single garage and parking space to the rear. Get in touch for your chance to view this amazing family home.







richard
james






richard
james

Floorplan

Wilkins Close, Willowbrook, Upper Stratton, Swindon, SN2

For identification only - Not to scale

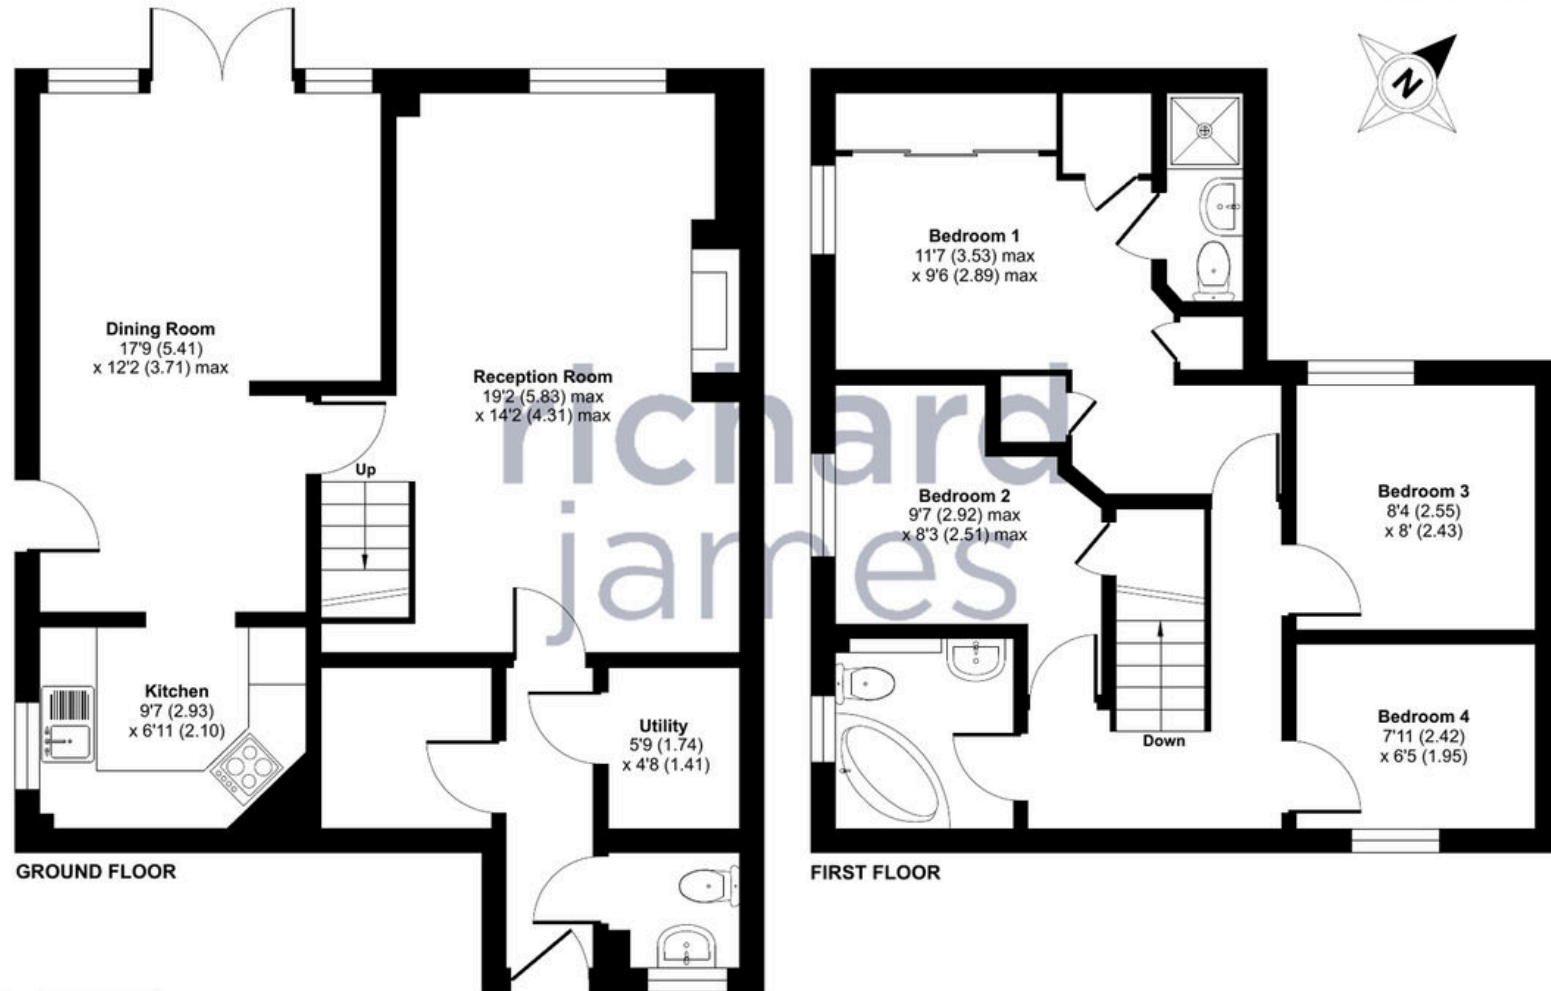

Floor plan produced in accordance with RICS Property Measurement Standards incorporating International Property Measurement Standards (IPMS2 Residential). © nrichcom 2024. Produced for Richard James. REF: 1181703

01793 520 720

oldtown@richardjames.uk

101 Victoria Road | Swindon | SN1 3BD

richard james

richardjames.uk